


ROAD

WALKING FUMEHOOD  
16' x 6'  
EXTERNAL HEIGHT - 10'

PAVEMENT

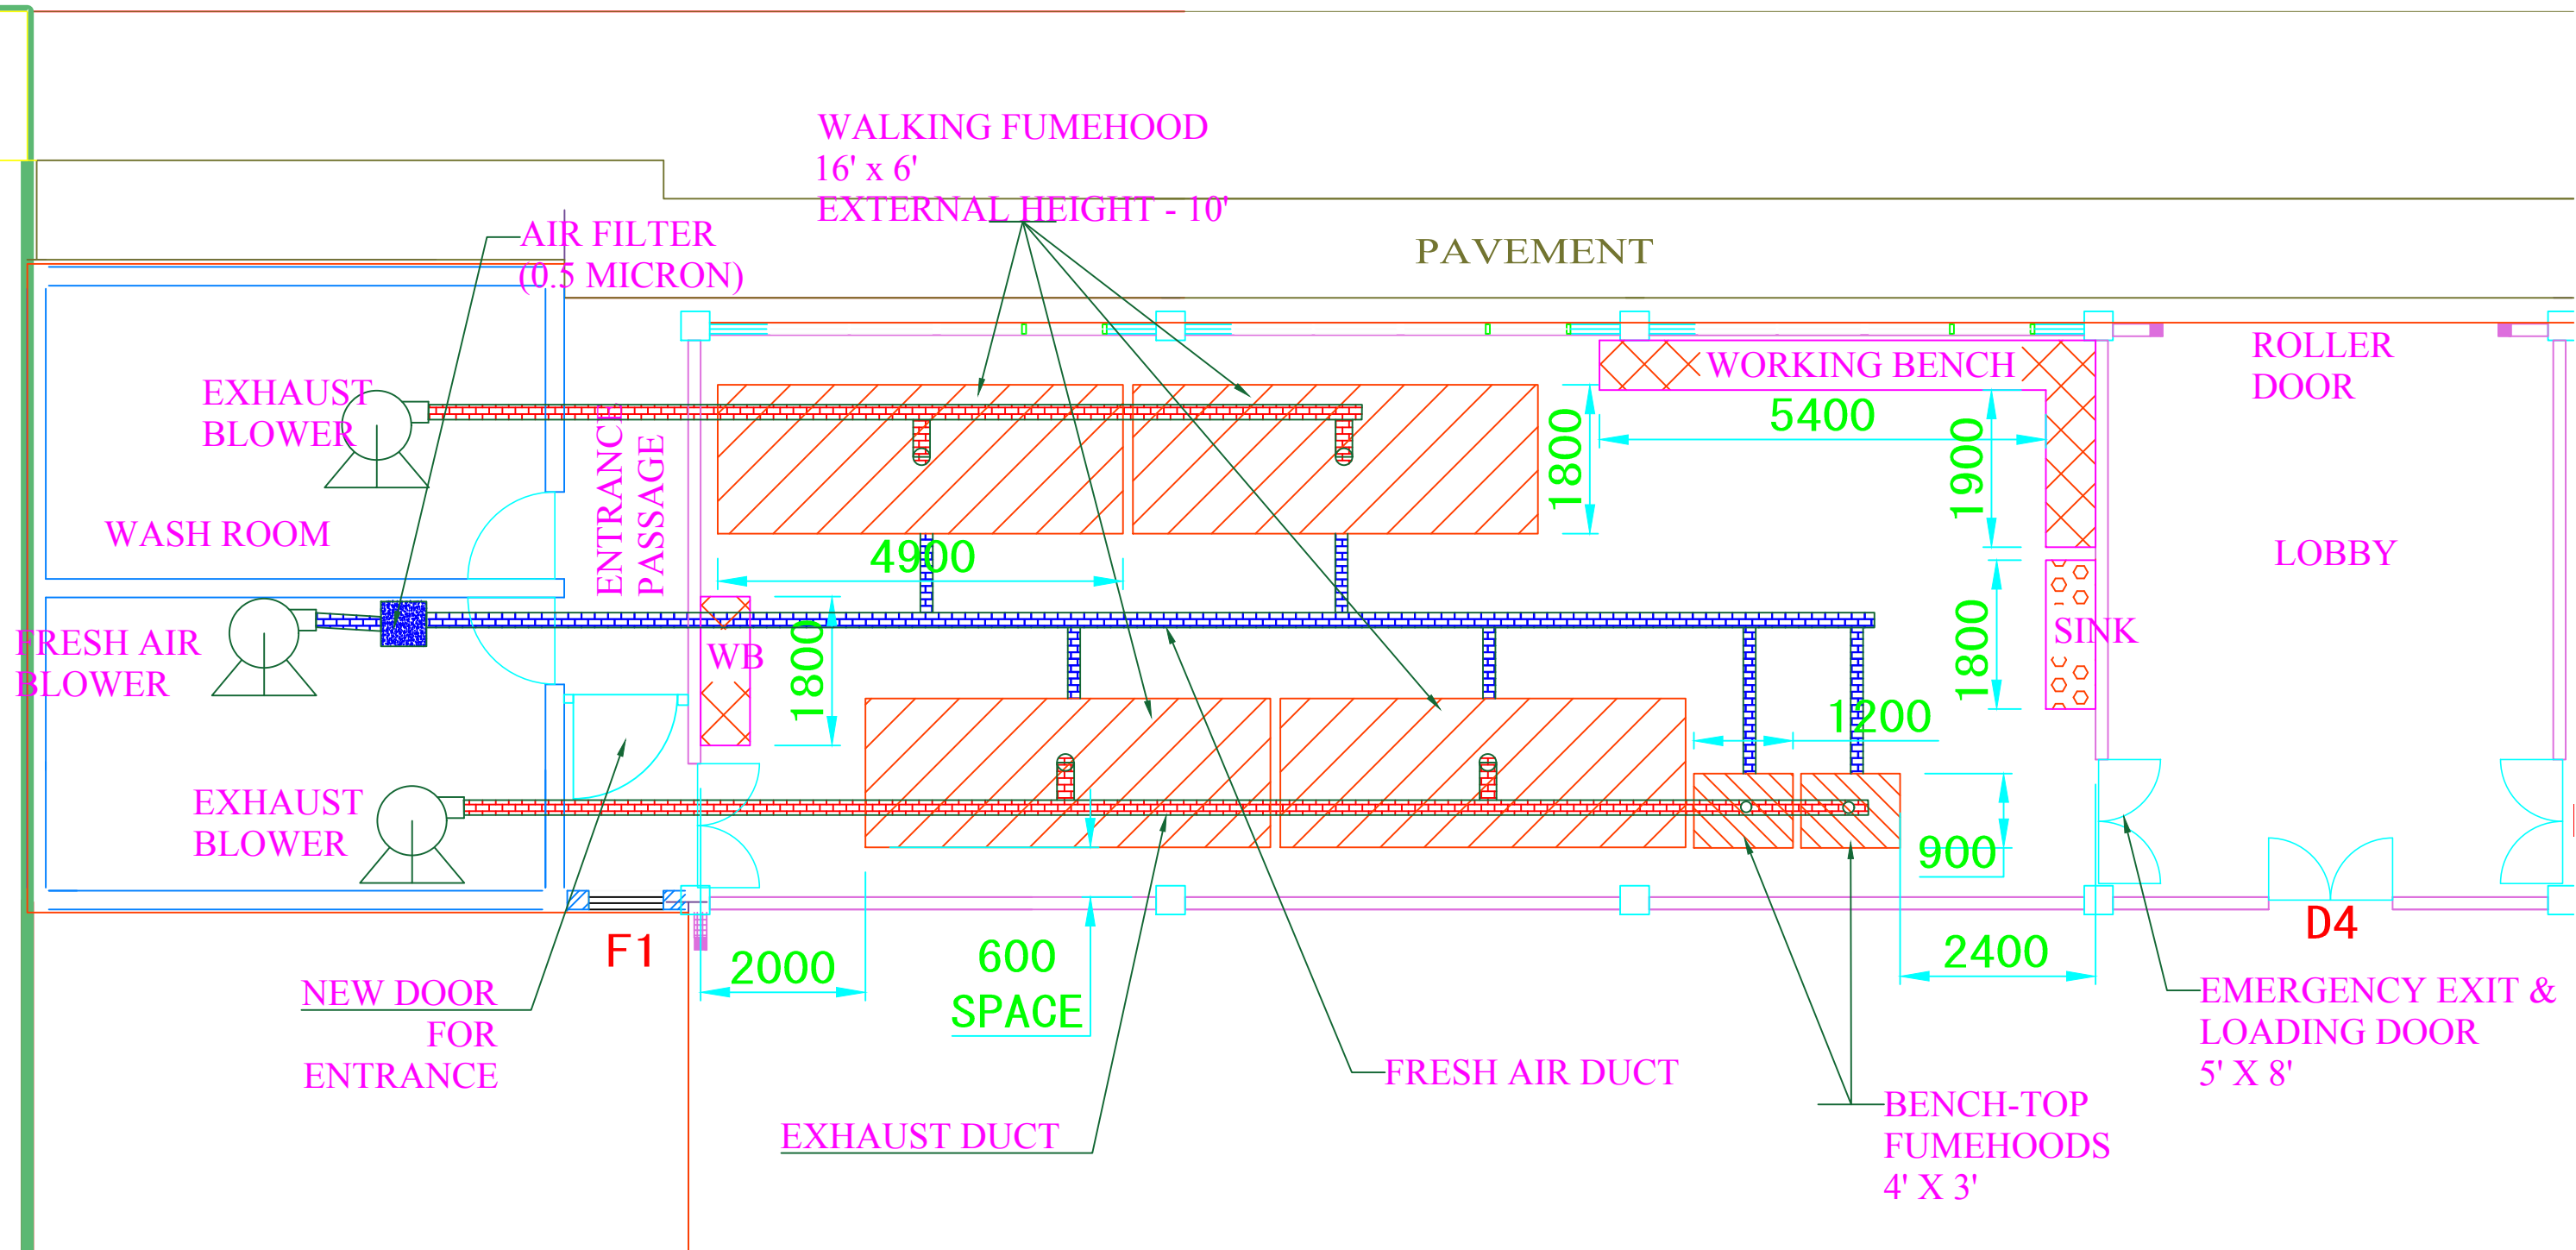

EXHAUST BLOWER

WASH ROOM

FRESH AIR BLOWER

EXHAUST BLOWER

NEW DOOR FOR ENTRANCE

AIR FILTER (0.5 MICRON)

ENTRANCE PASSAGE

WB

F1

EXHAUST DUCT

600 SPACE

FRESH AIR DUCT

BENCH-TOP FUMEHOODS 4' X 3'

WORKING BENCH

ROLLER DOOR

LOBBY

SINK

EMERGENCY EXIT & LOADING DOOR 5' X 8'

D4

2000

1800

4900

1800

5400

1900

1800

1200

900

2400